


LEGEND:

- 1. ACOUSTIC ASTRAGAL FASTENED TO THE PUSH SIDE OF THE INACTIVE DOOR LEAF.

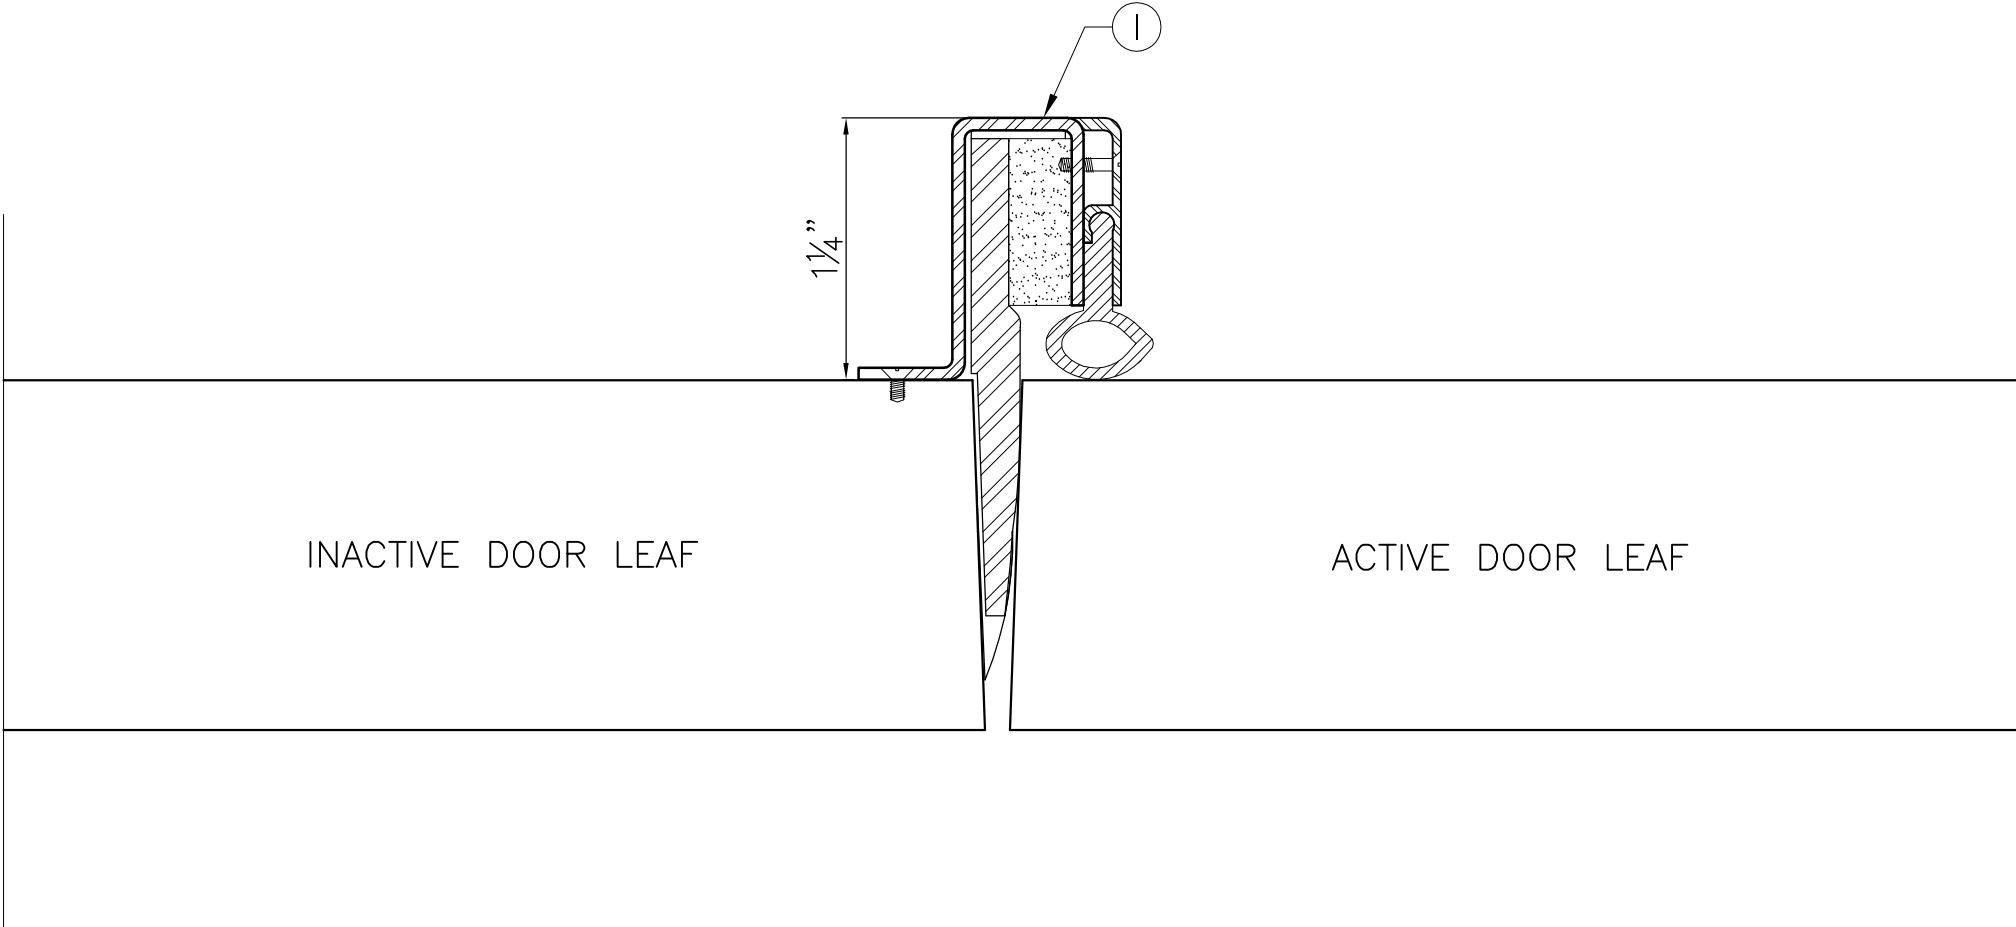

INACTIVE DOOR LEAF

ACTIVE DOOR LEAF